


# EVENT SET-UP SPACE

MUSIC BLDG

LITTAUER  
BLDG

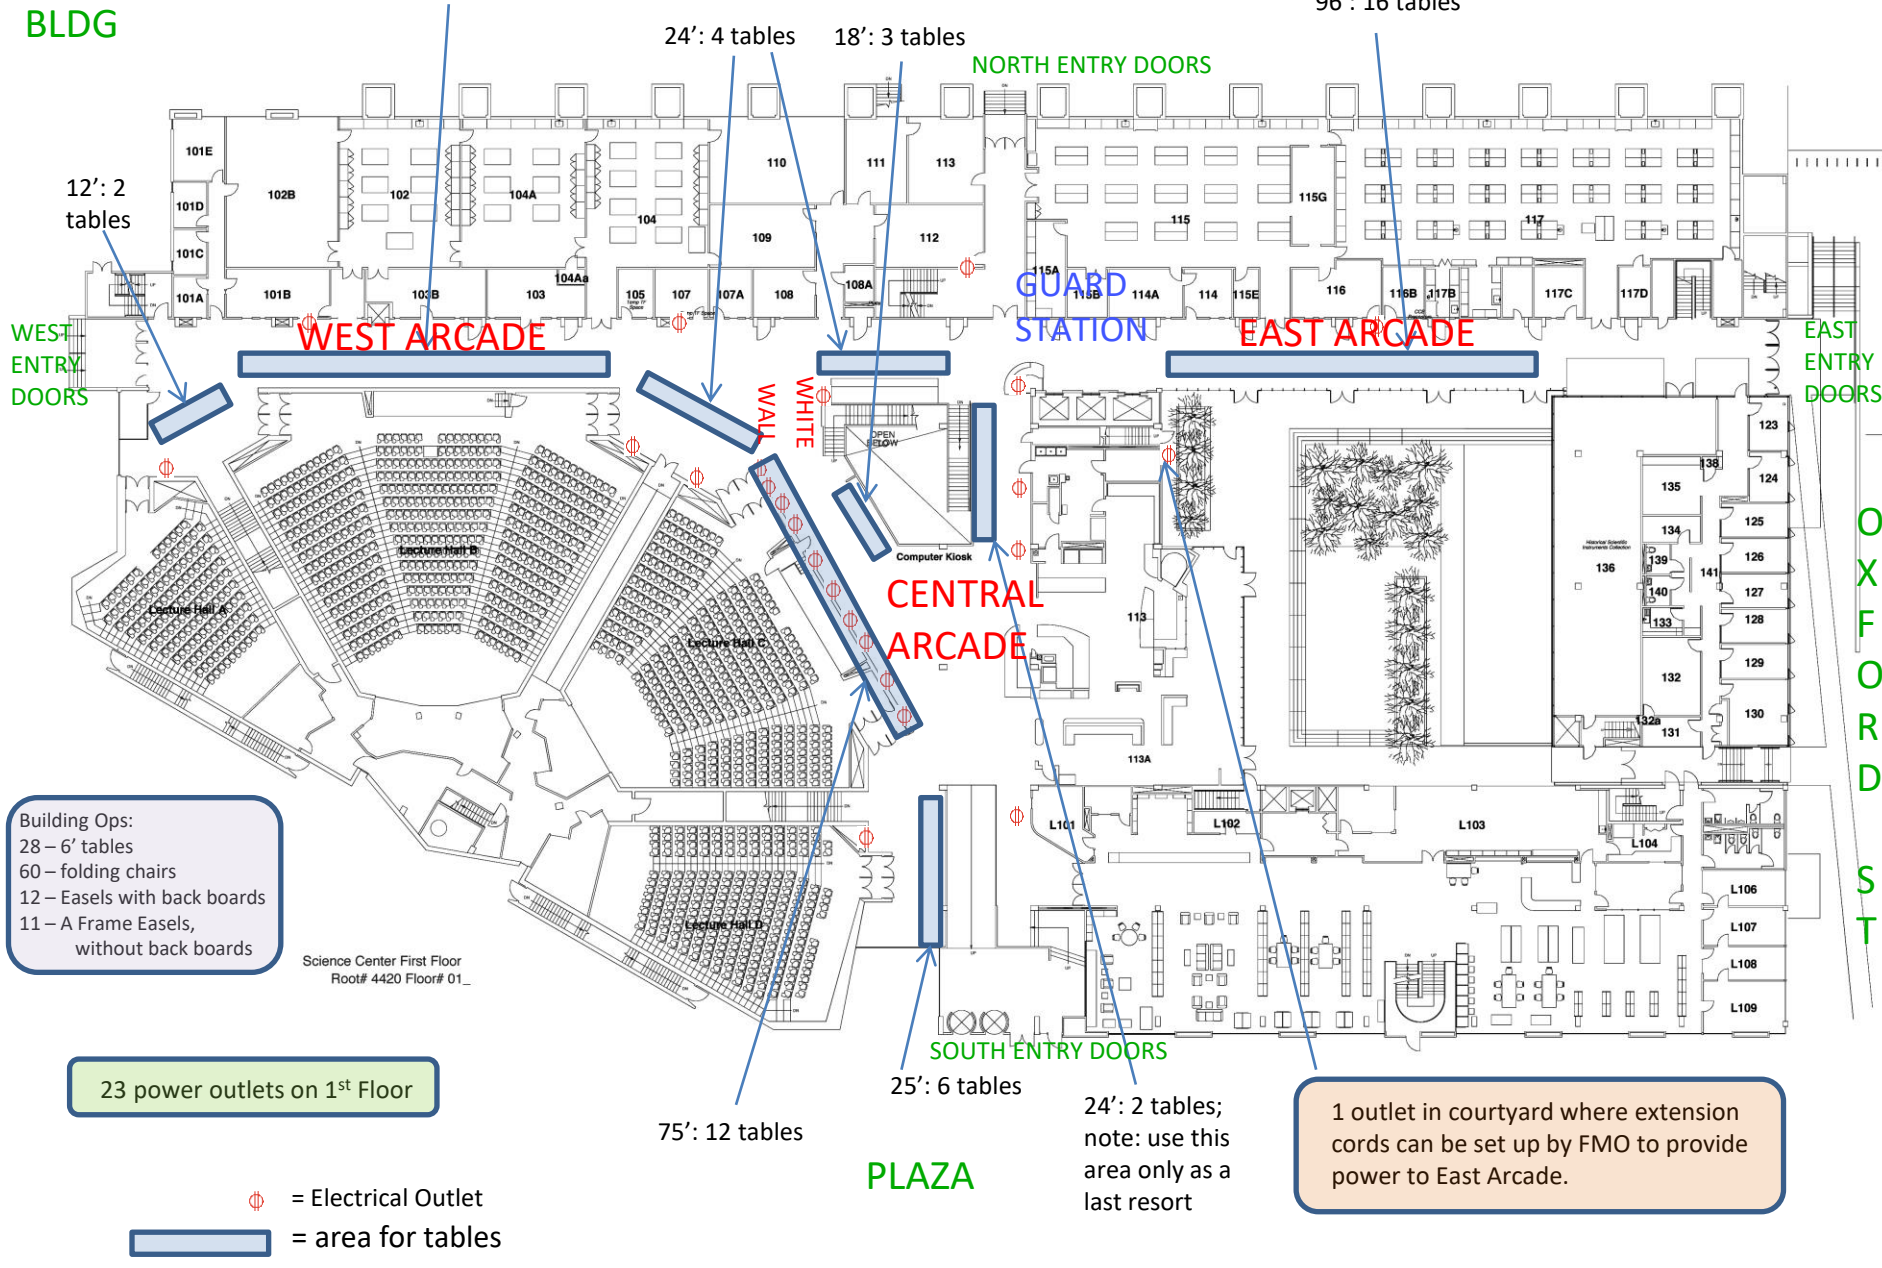

96': 16 tables

24': 4 tables

18': 3 tables

96': 16 tables

12': 2 tables

WEST ARCADE

NORTH ENTRY DOORS

GUARD STATION

EAST ARCADE

EAST ENTRY DOORS

WHITE WALL

CENTRAL ARCADE

OXFORD STREET

Building Ops:  
 28 – 6' tables  
 60 – folding chairs  
 12 – Easels with back boards  
 11 – A Frame Easels, without back boards

Science Center First Floor  
Root# 4420 Floor# 01

23 power outlets on 1<sup>st</sup> Floor

25': 6 tables

75': 12 tables

24': 2 tables;  
note: use this area only as a last resort

1 outlet in courtyard where extension cords can be set up by FMO to provide power to East Arcade.

PLAZA

⊕ = Electrical Outlet  
 [ ] = area for tables