


2 1ST FLOOR PLAN AT R1-142/R2-142/142.08
 SCALE: 1/4" = 1'-0"



HEPA Machine

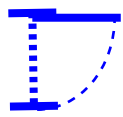

Temp Door




Sticky Mat




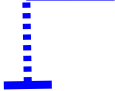



Temp Solid Barrier

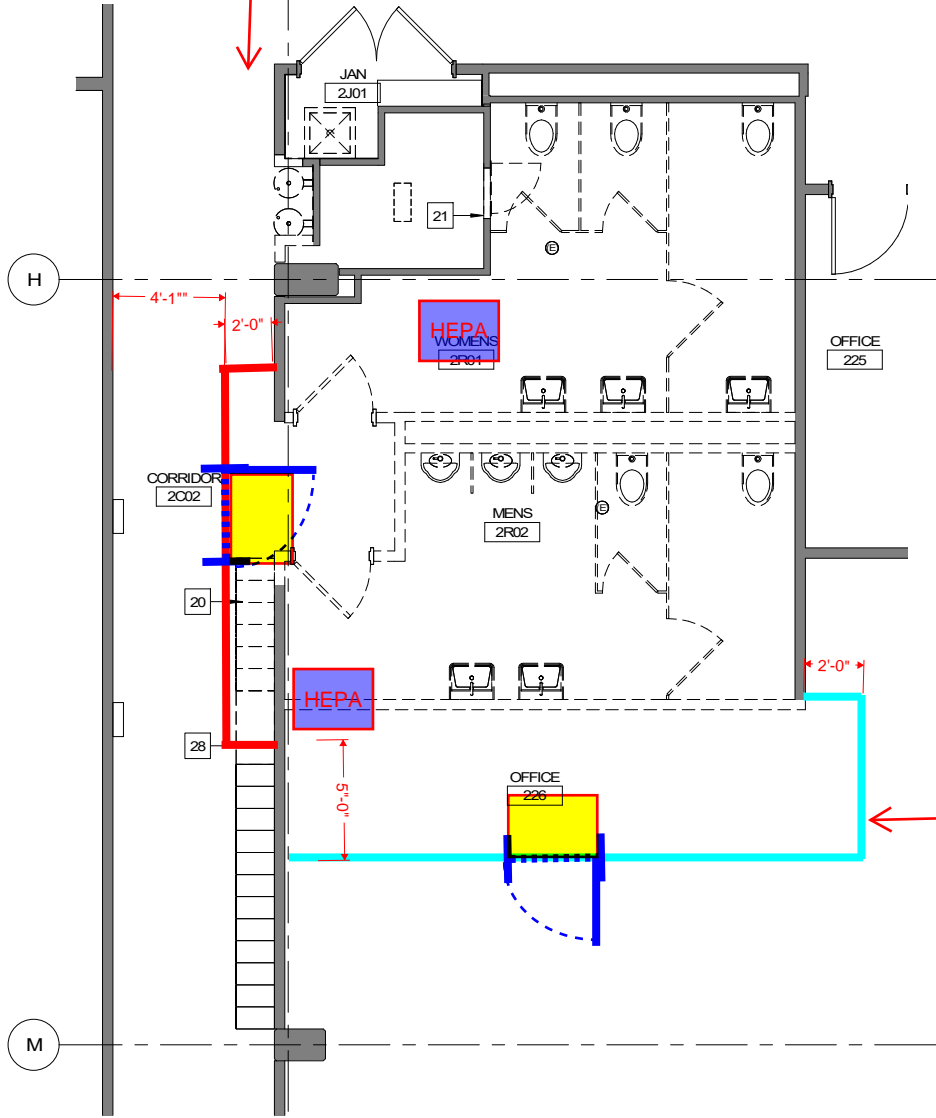5/30-7/17.
Temp hard barrier will be in place for duration of bathroom sequence




5/30-6/14.
Temp plastic barrier will be up for demo of wall. Permanent wall will be constructed and temp barrier will be taken down once built

5 2ND FLOOR DEMO PLAN - 2R01 / 2R02
SCALE: 1/4" = 1'-0"





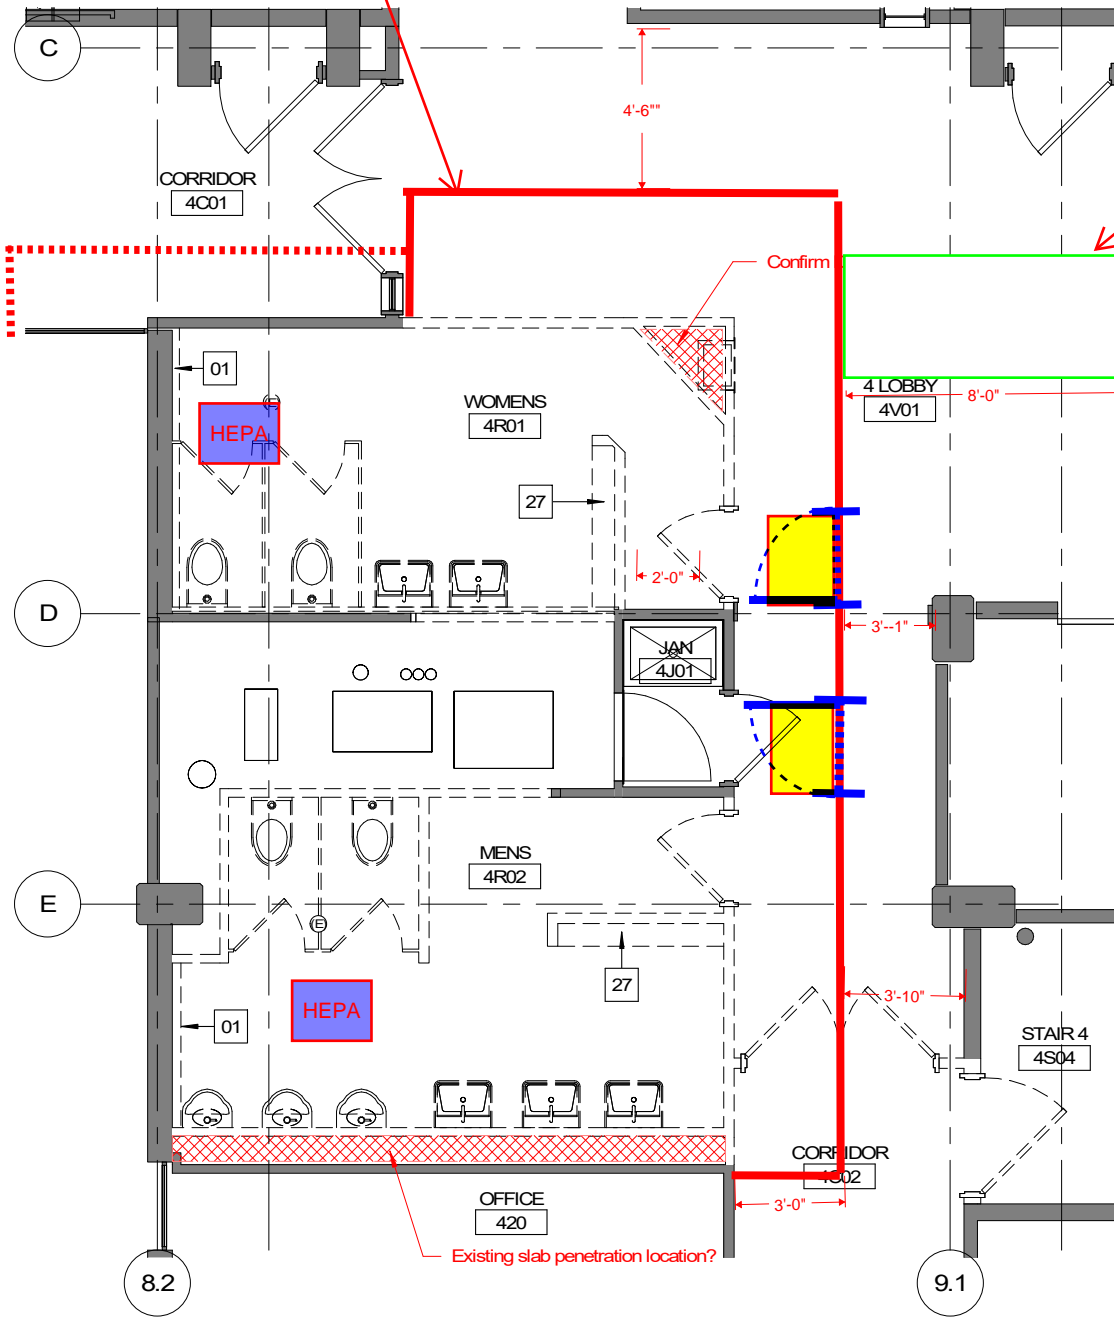

-  HEPA Machine
-  Temp Door
-  Temp Plastic Barrier
-  Sticky Mat
-  Temp Solid Barrier


5/31-7/28
temp hard barrier will
be in place for duration
of bathroom sequence

6/2-6/9
temp hard barrier box
out will be in place for
abatement scope only



1 4TH FLOOR DEMO PLAN - 4R01 / 4R02
SCALE: 1/4" = 1'-0"

-  HEPA Machine
-  Sticky Mat
-  Temp Door
-  Temp Solid Barrier
-  Temp Barrier for Abatement scope
-  temp hose to vent HEPA machine to outside

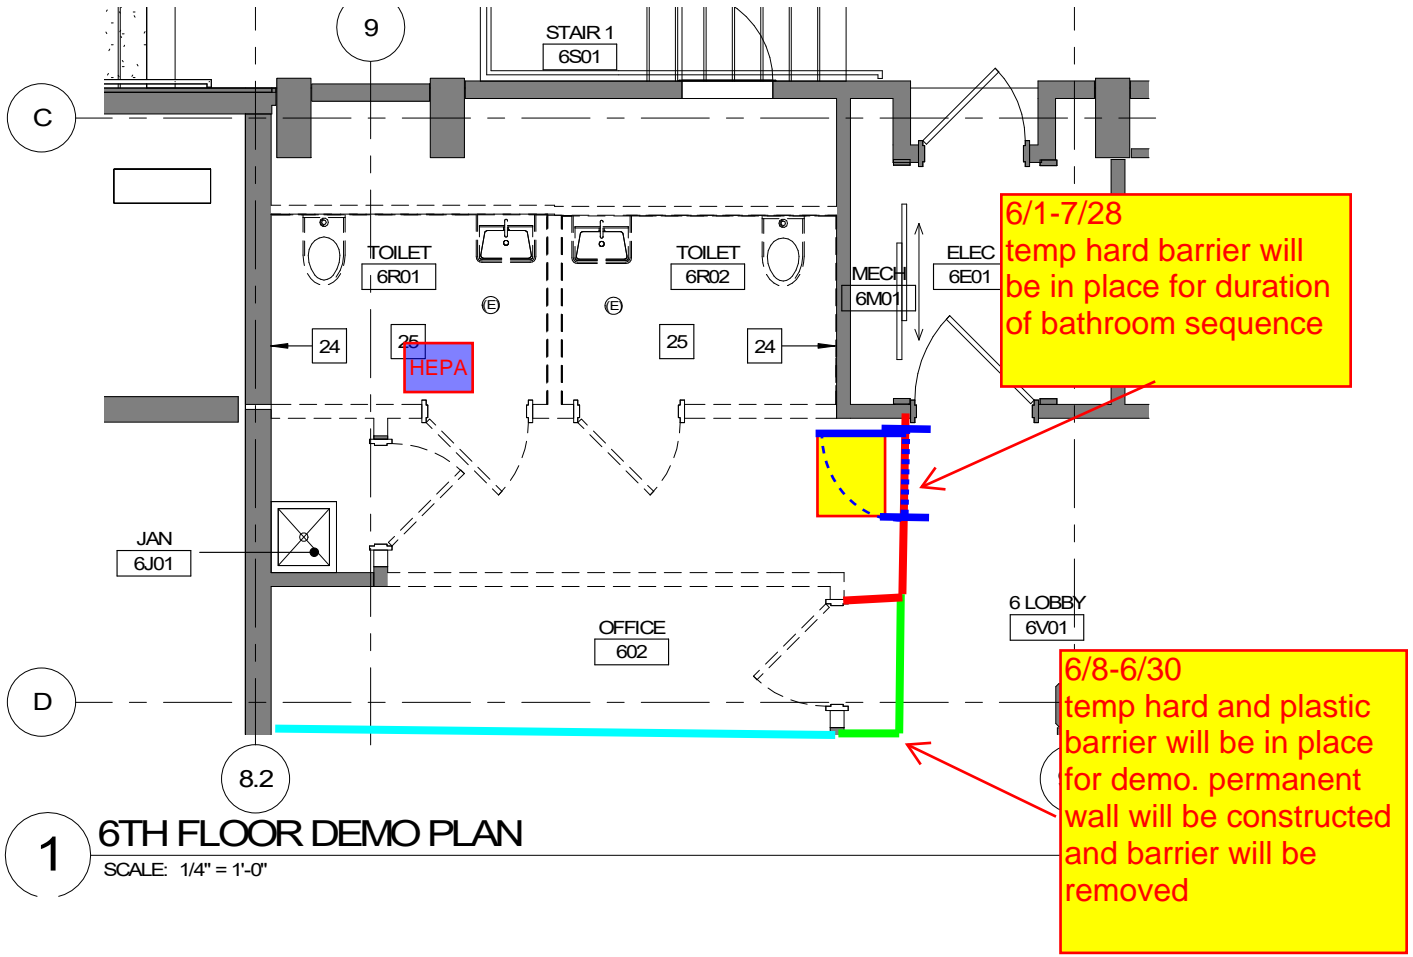

HEPA HEPA Machine

Temp Door


Temp Barrier for demo scope only

Sticky Mat

Temp Solid Barrier

Temp Plastic Barrier

6/1-7/21 temp hard barrier box out will be in place for abatement scope only

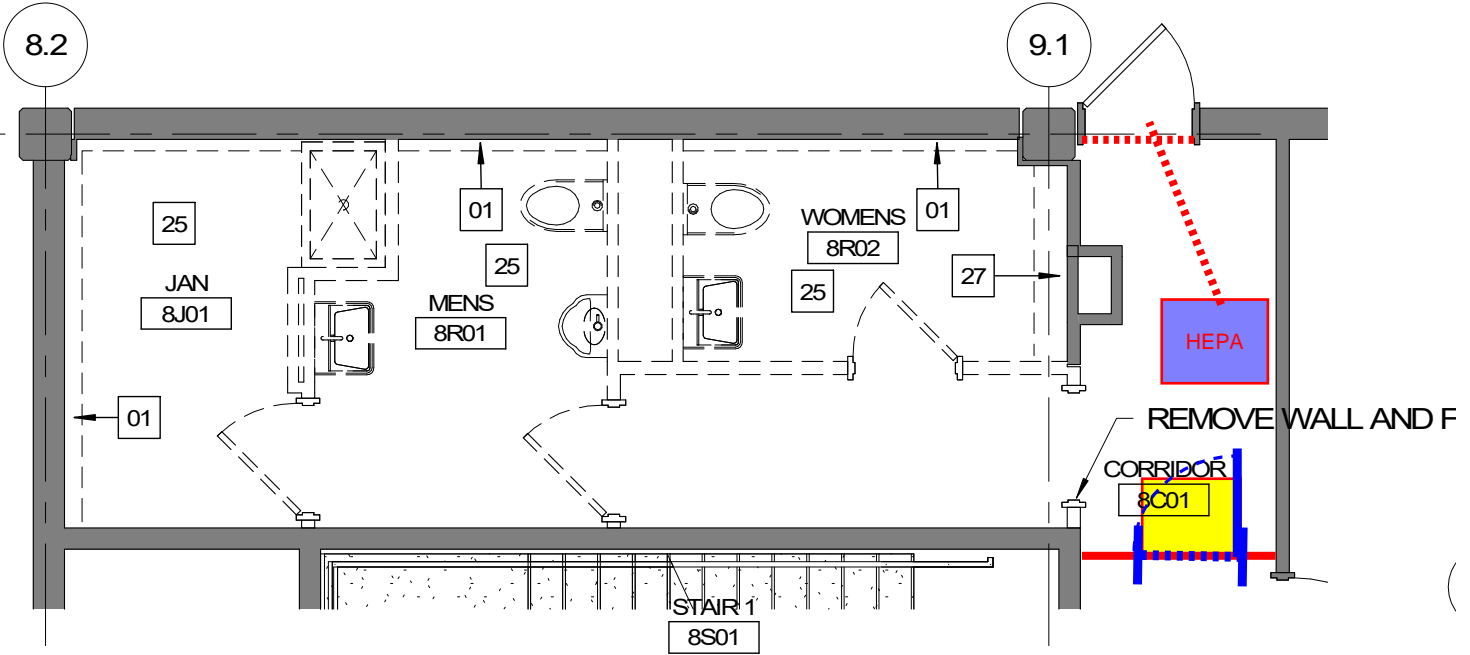

8TH FLOOR DEMO PLAN

SCALE: 1/4" = 1'-0"

- HEPA Machine
- Sticky Mat
- Temp Door
- Temp Solid Barrier
- temp barrier to vent HEPA machine to outside