



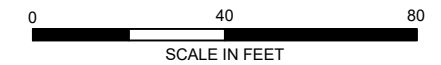

BORING	APPROX. DEPTH (FT)	DAY 1	DAY 2	DAY 3	DAY 4	DAY 5
HA23-B02(OW)	30					
HA23-B03	75					
HA23-B04	75					
HA23-B05	50					

**LEGEND**

- HA23-B07** DESIGNATION AND APPROXIMATE LOCATION OF PROPOSED TEST BORING. (OW) - INDICATES OBSERVATION WELL TO BE INSTALLED IN COMPLETED BOREHOLE
- HA22-B01** DESIGNATION AND APPROXIMATE LOCATION OF TEST BORING DRILLED BETWEEN 5 AND 7 APRIL 2022 BY NORTHERN DRILL SERVICE, INC., OF NORTHBOROUGH, MASSACHUSETTS AND MONITORED BY HALEY & ALDRICH STAFF
- (OW)** INDICATES OBSERVATION WELL WAS INSTALLED IN COMPLETED BOREHOLE

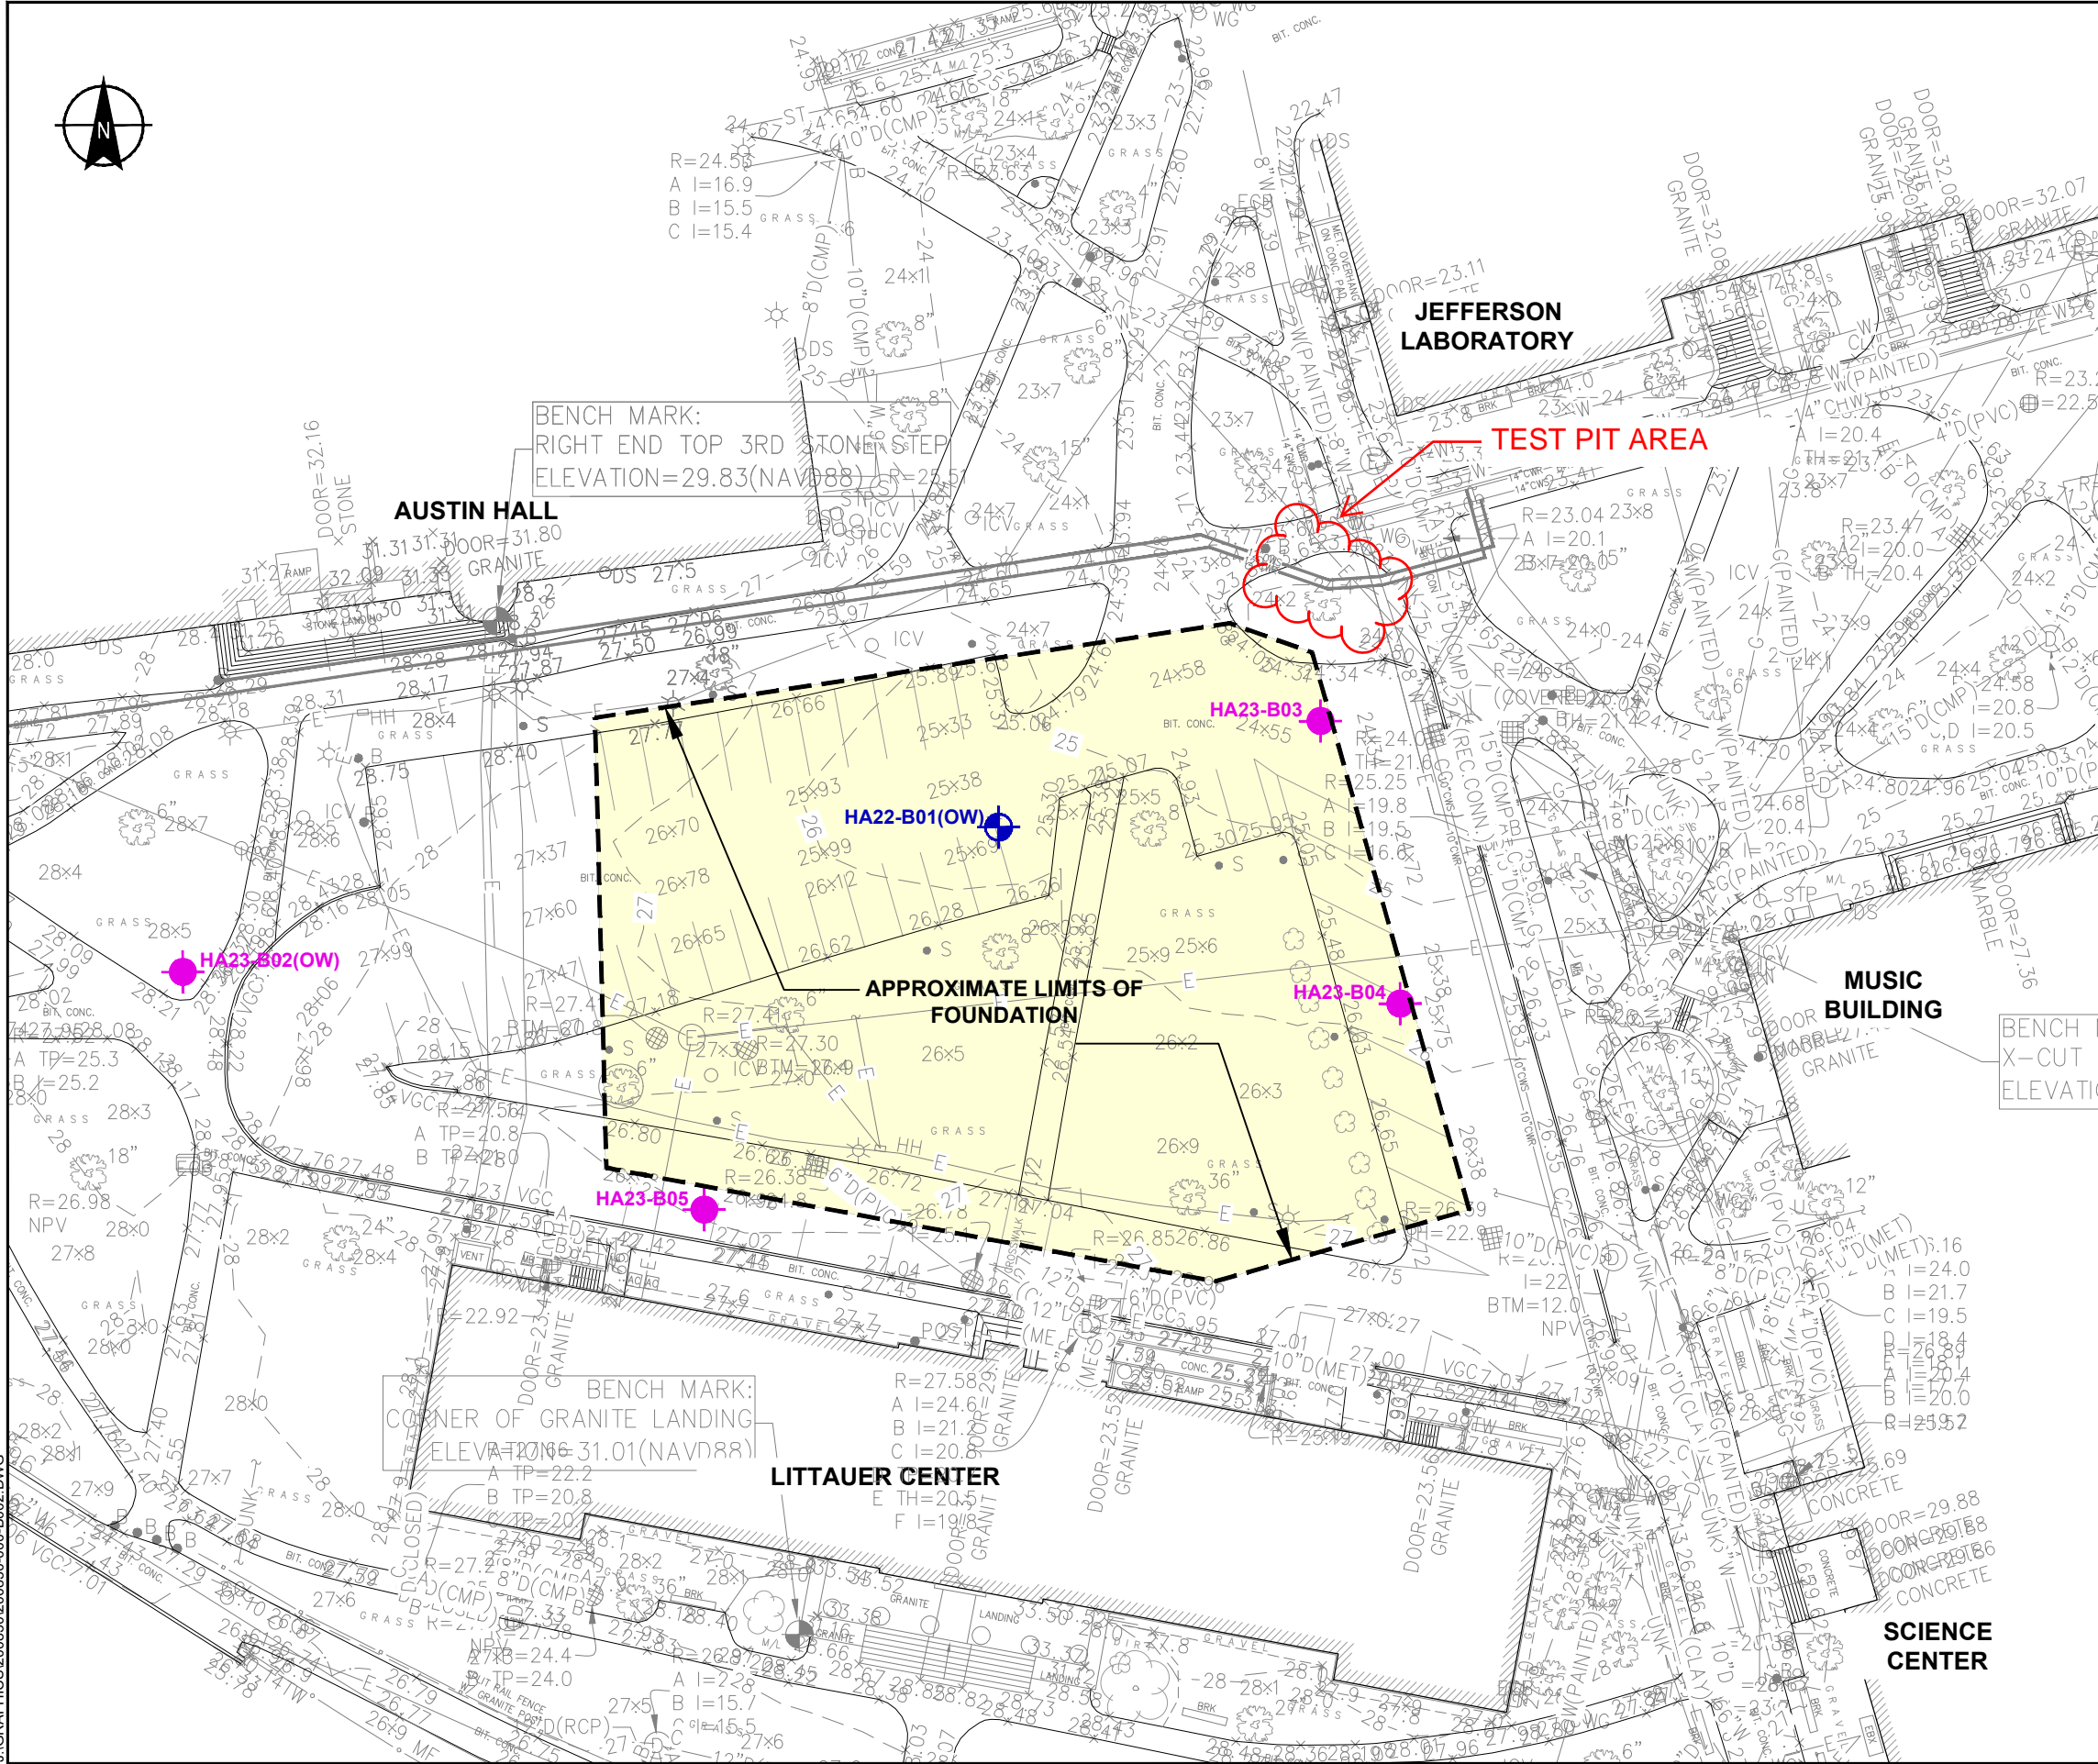

HARVARD PROPOSED PRITZKER BUILDING  
CAMBRIDGE STREET  
CAMBRIDGE, MASSACHUSETTS

**PROPOSED TEST BORING  
LOCATION PLAN**

SCALE: AS SHOWN  
20 OCTOBER 2023

FIGURE 1/4

Saved by: TAM  
 J:\GGRAPHICS\200850-000-B002.DWG  
 Printed: 10/20/2023 10:24 AM Sheet: B002